

MORICHES BAY RECREATION CENTER - EXISTING CONDITIONS
313 FROWEIN ROAD, CENTER MORICHES, NY 11934

Farmingdale
State College
State University of New York

GENERAL NOTE:
CONTRACTOR TO
VERIFY ALL
DIMENSIONS AND
CONDITIONS IN THE
FIELD


[illegible]

Project Name

A101

Scale

MAIN FLOORPLAN

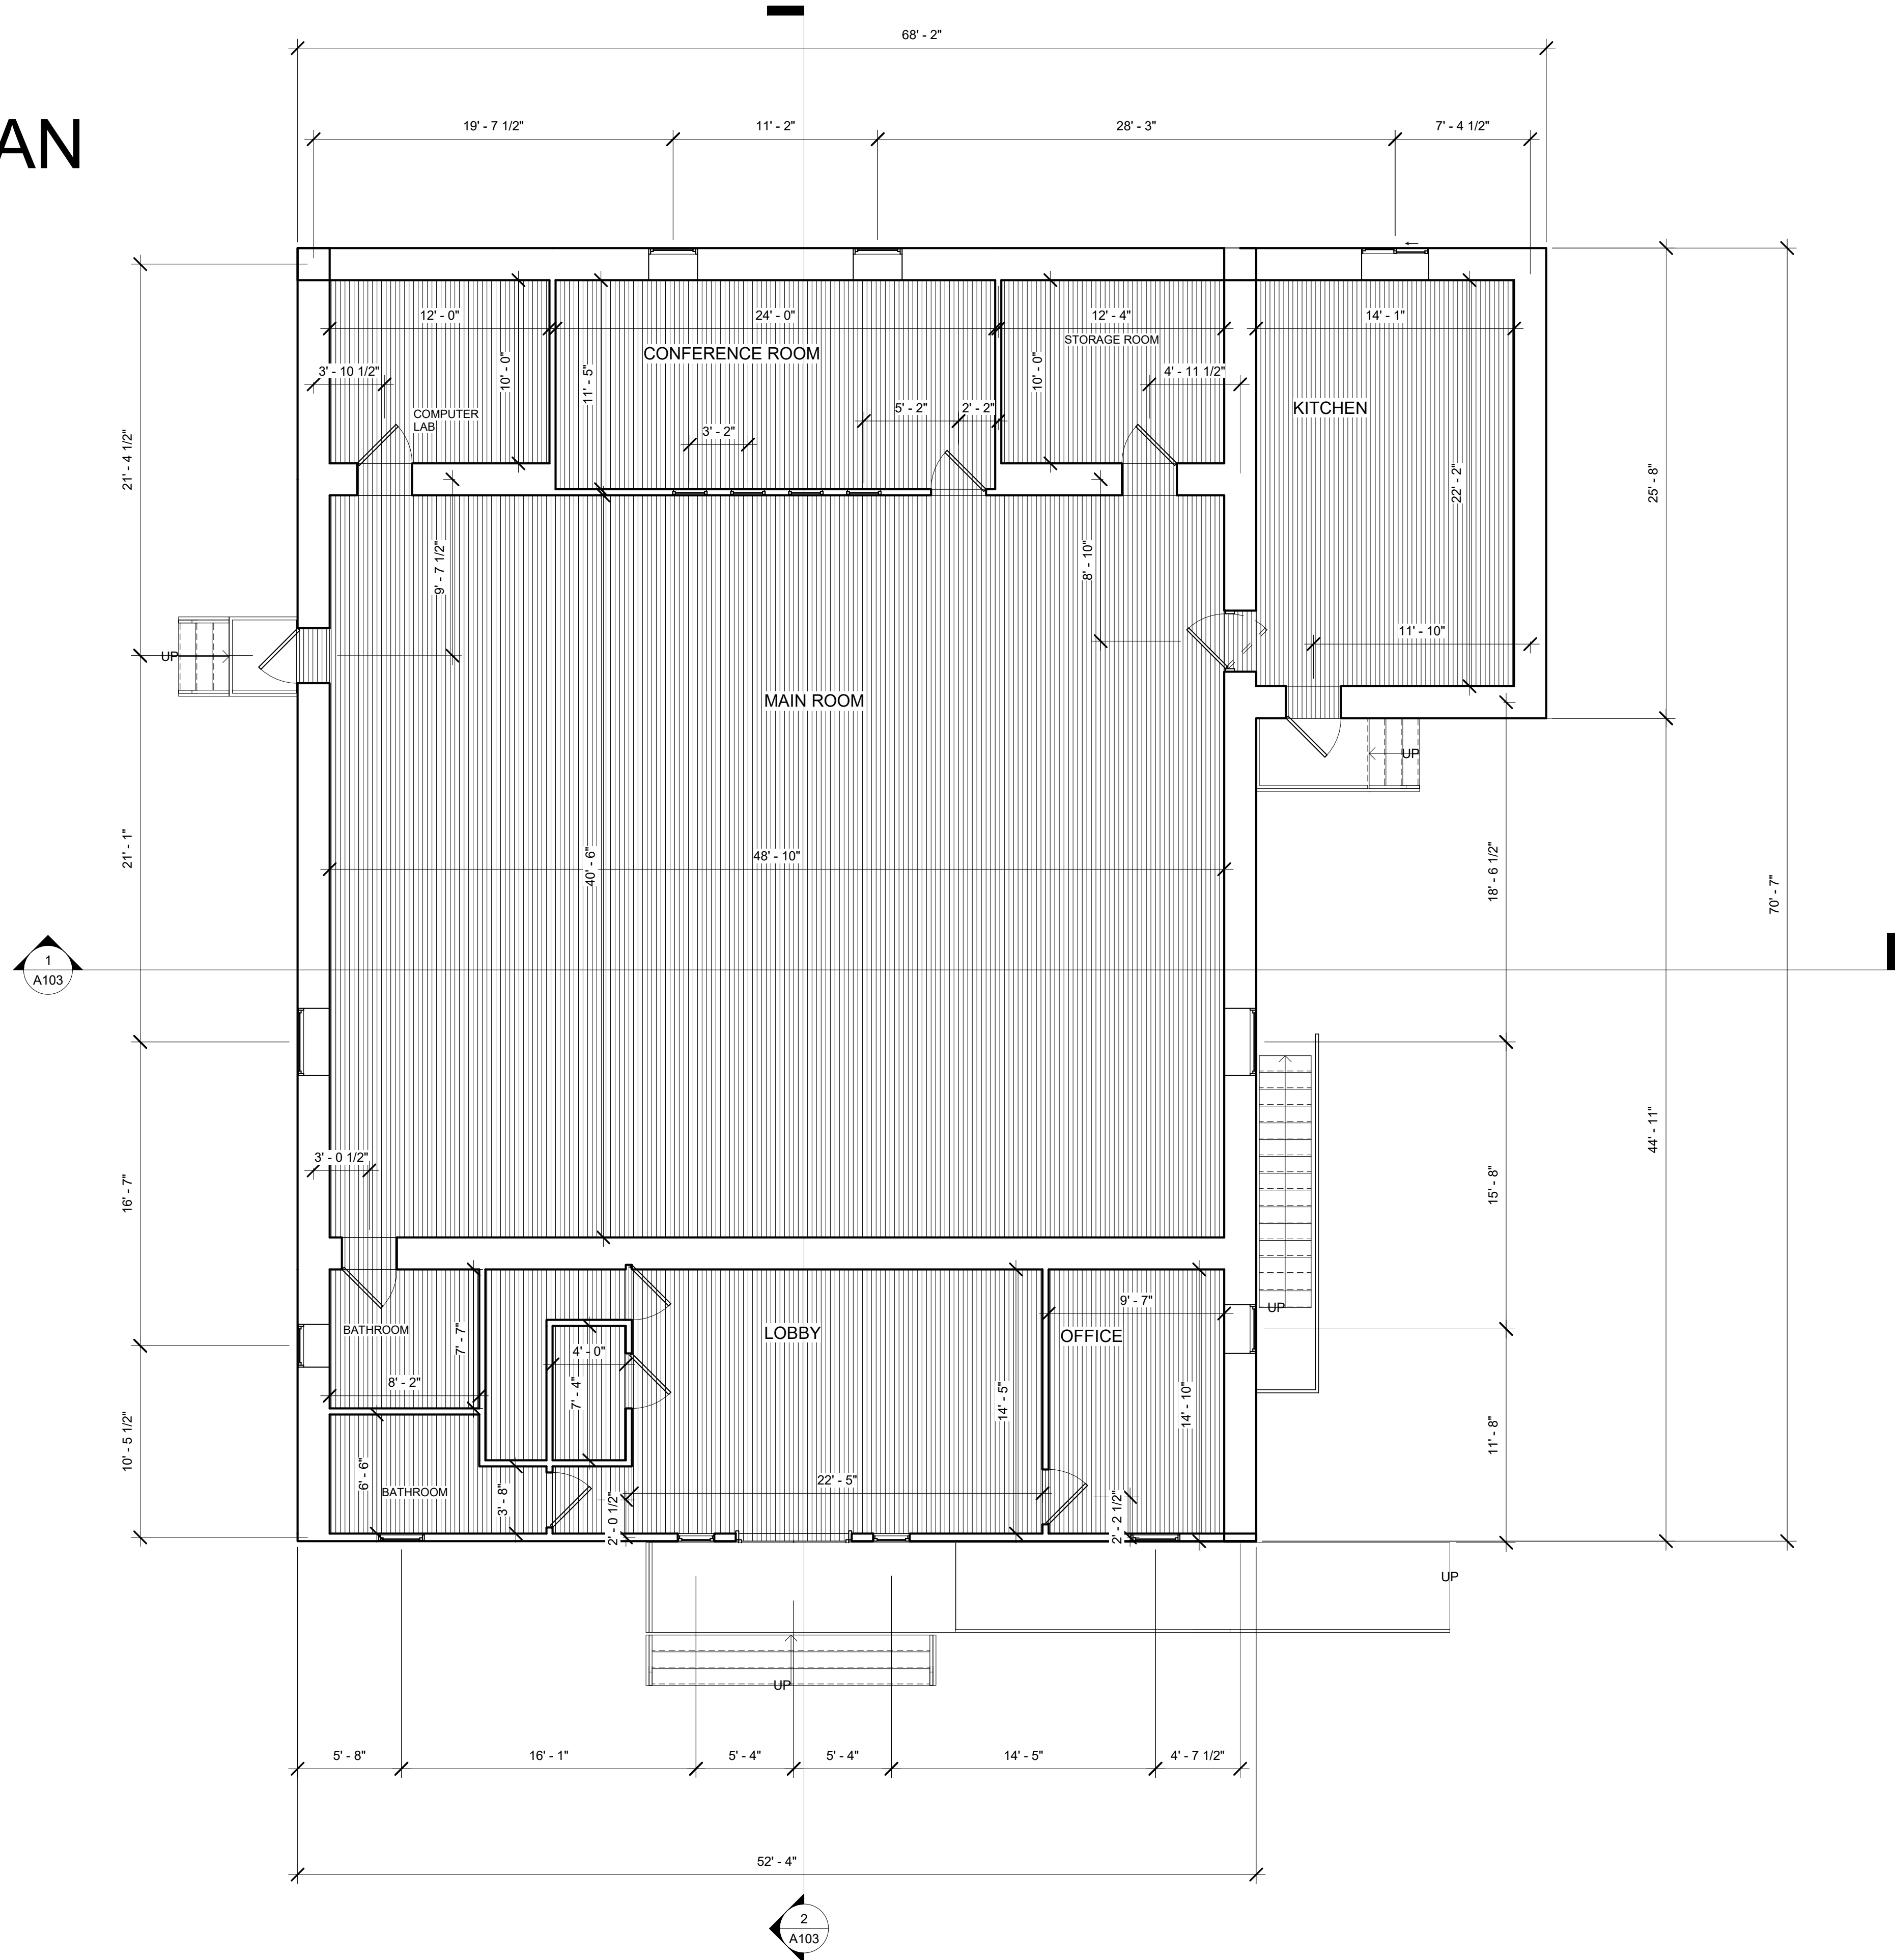

Farmingdale State College

State University of New York

2350 NY-110,
Farmingdale, NY 11735

GENERAL NOTE:
CONTRACTOR TO
VERIFY ALL
DIMENSIONS AND
CONDITIONS IN THE
FIELD

[illegible]

Owner

Project Name

Project number	Project Number
----------------	----------------


Date	Issue Date
------	------------

Drawn by	Author
----------	--------


A102

Scale	$3/16" = 1'-0"$
-------	-----------------

SECTIONS

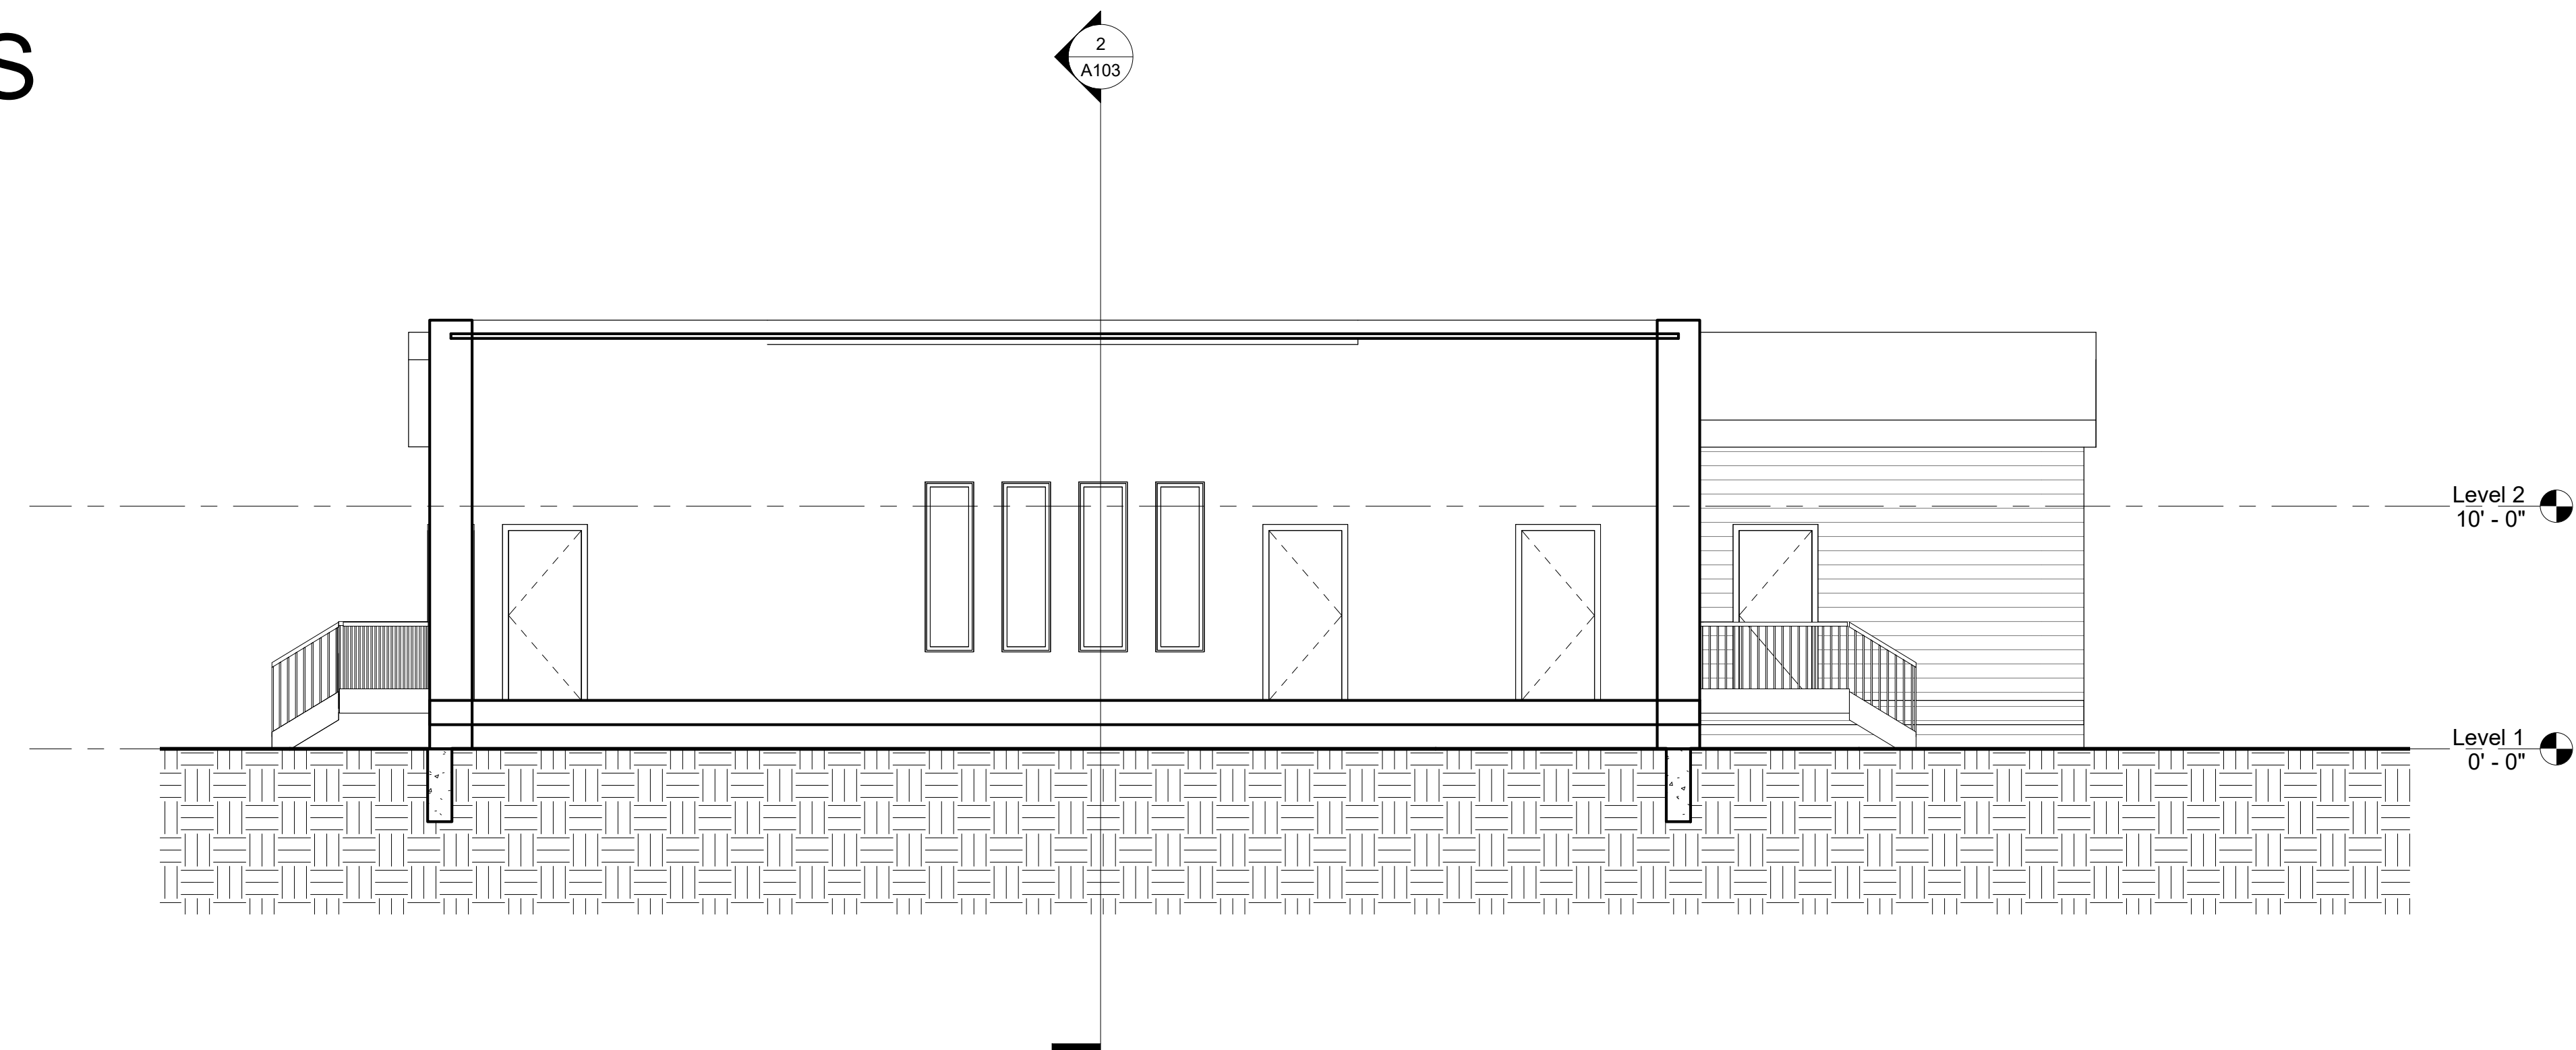

① Section 1
3/16" = 1'-0"

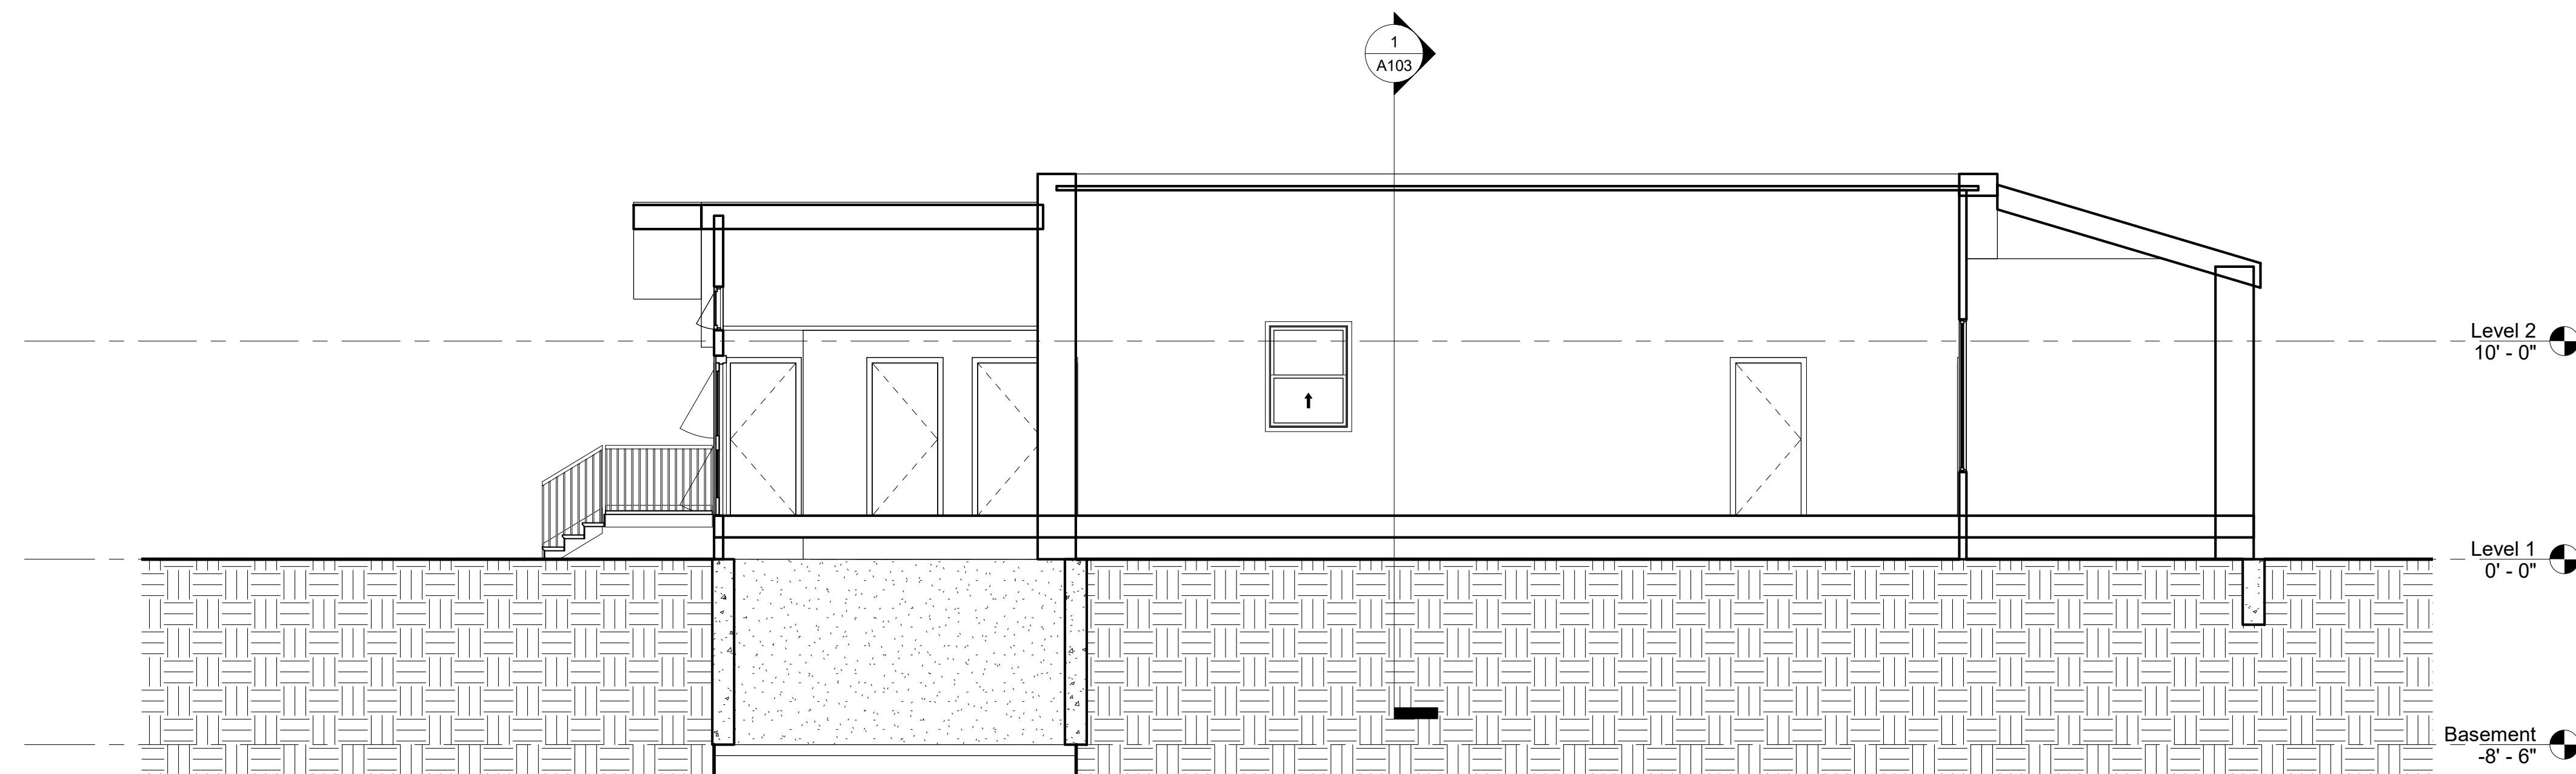

② Section 2
3/16" = 1'-0"

Farmingdale State College

State University of New York

2350 NY-110,
Farmingdale, NY 11735

GENERAL NOTE:
CONTRACTOR TO
VERIFY ALL
DIMENSIONS AND
CONDITIONS IN THE
FIELD

[illegible]

Owner


Project Name

Project number	Project Number
Date	Issue Date
Drawn by	Author


A103

Scale	$3/16" = 1'-0"$
-------	-----------------

ELEVATIONS

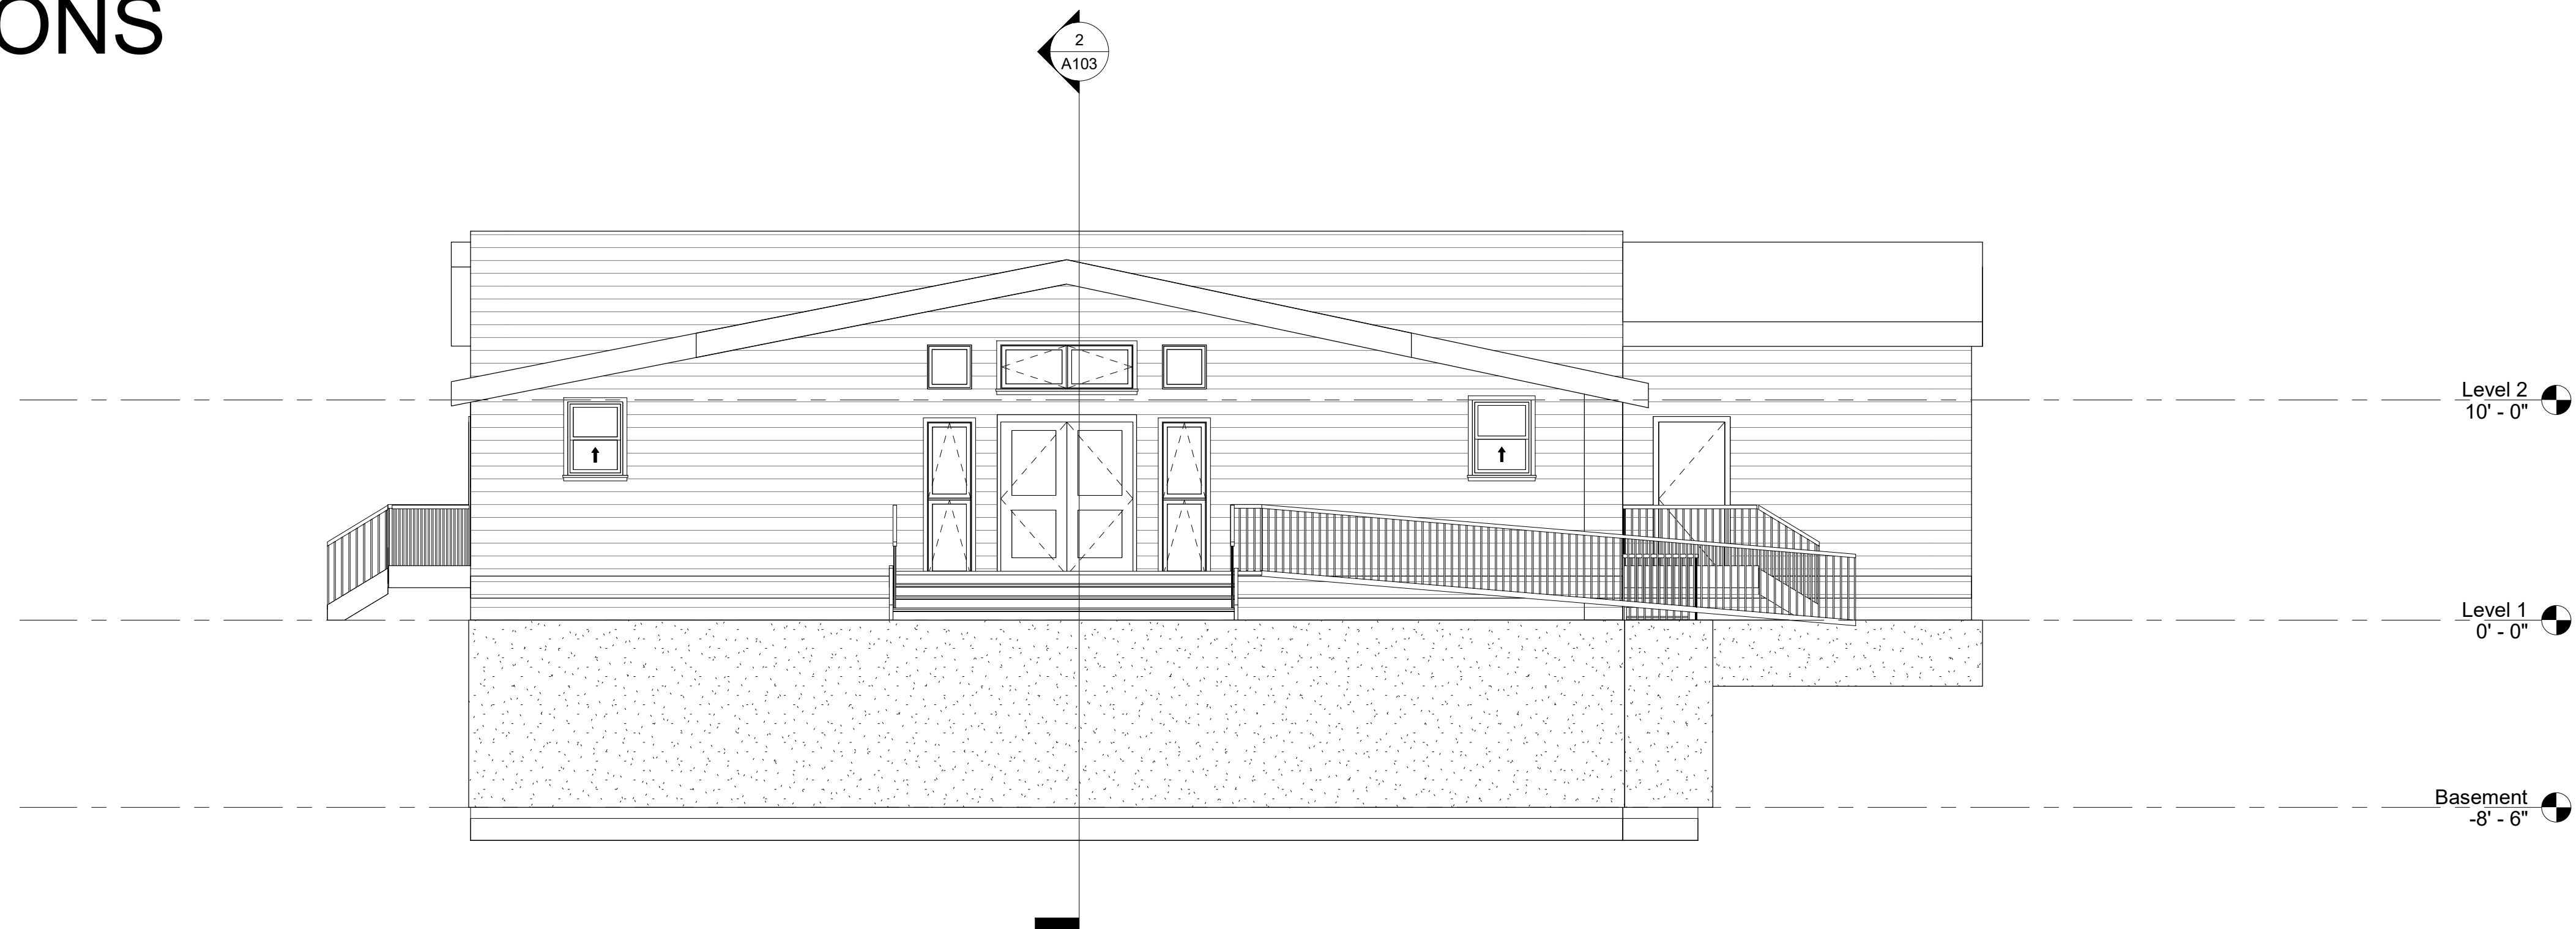

① South
 $\frac{3}{16}'' = 1'-0''$

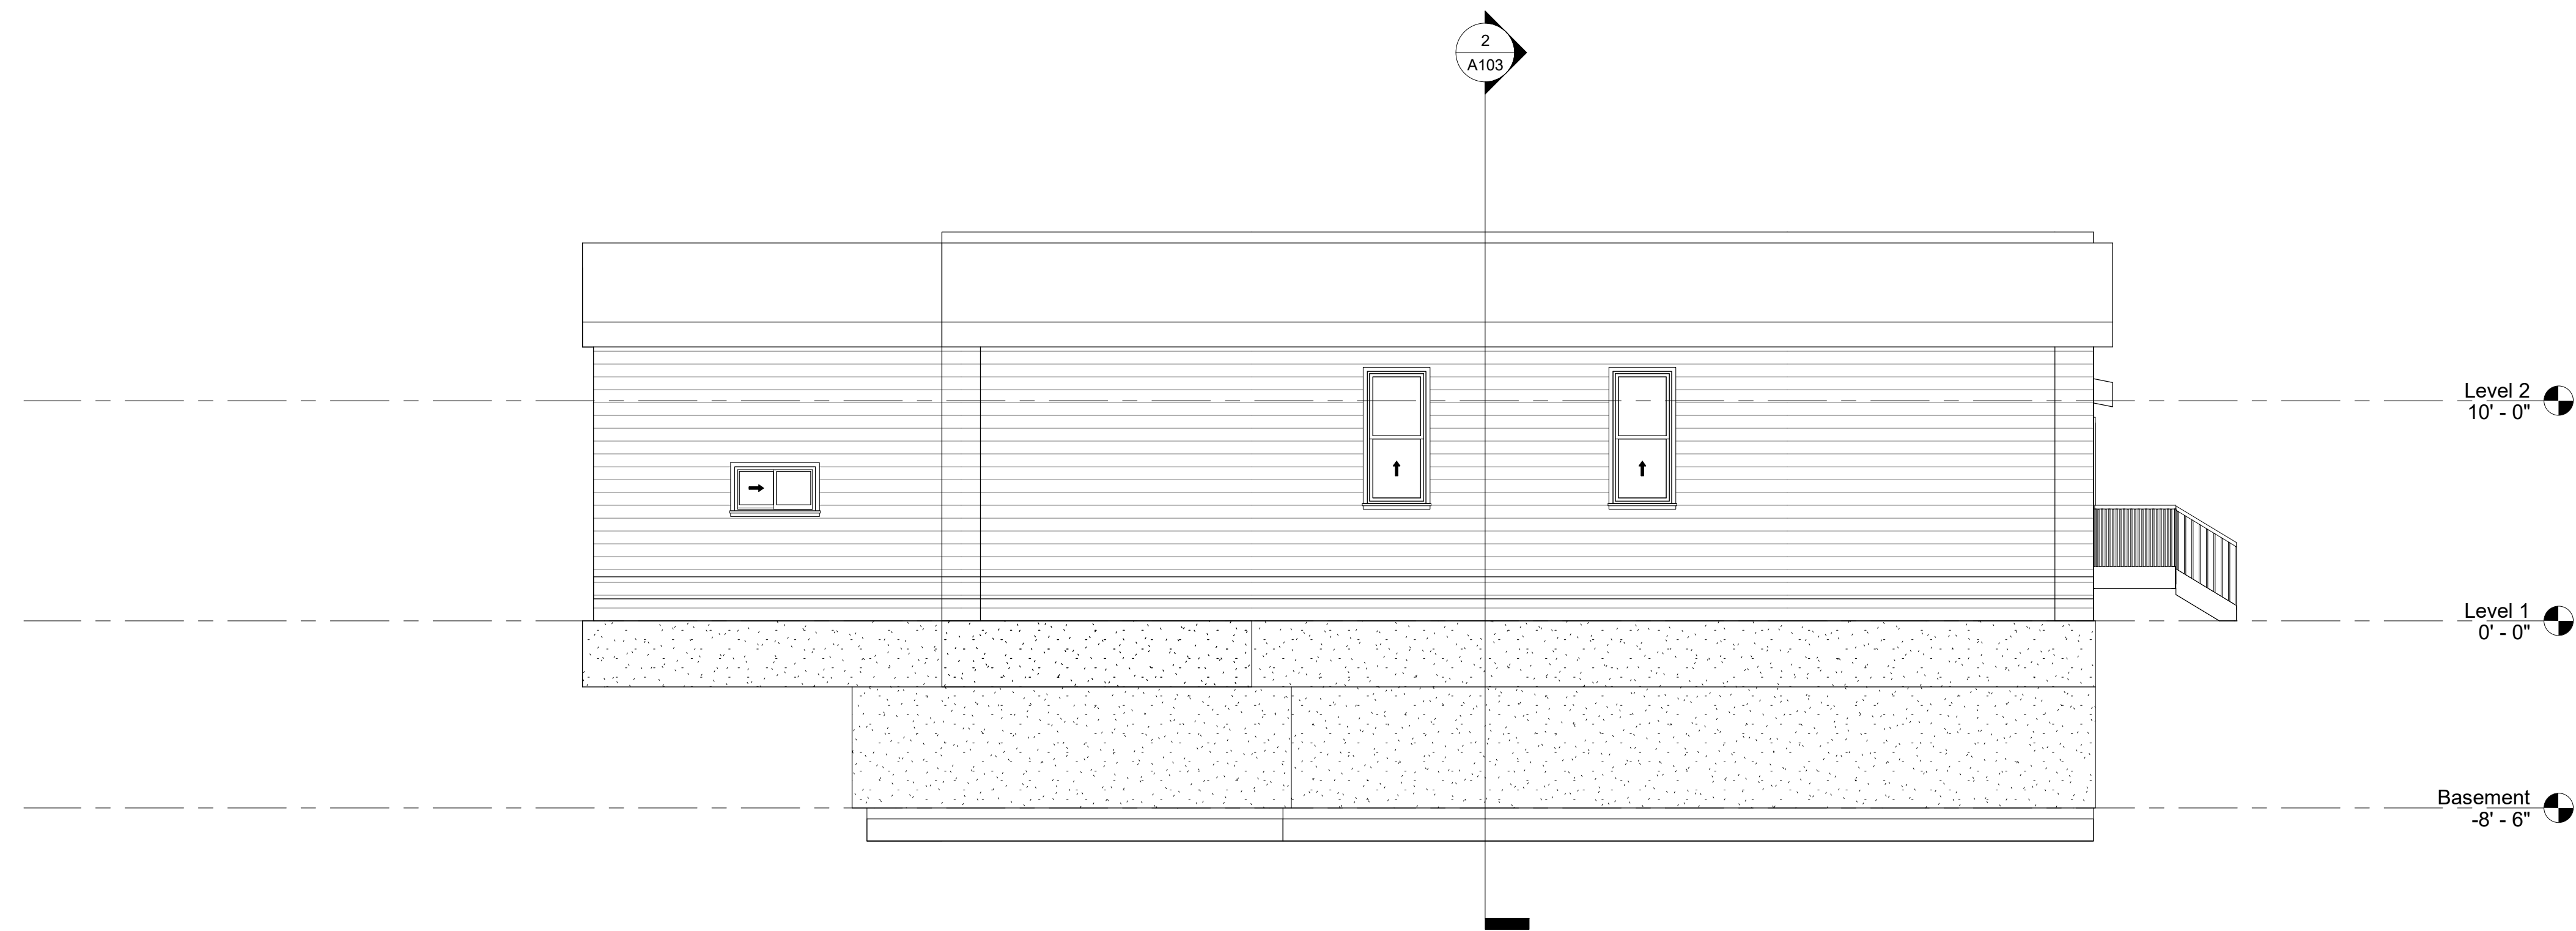

② North
 $\frac{3}{16}" = 1'-0"$

Farmingdale
State College

State University of New York

2350 NY-110,
Farmingdale, NY 11735

GENERAL NOTE:
CONTRACTOR TO
VERIFY ALL
DIMENSIONS AND
CONDITIONS IN THE
FIELD

[illegible]

Owner


Project Name

Project number	Project Number
Date	Issue Date
Drawn by	Author


A104

Scale	$3/16" = 1'-0"$
-------	-----------------

ELEVATIONS

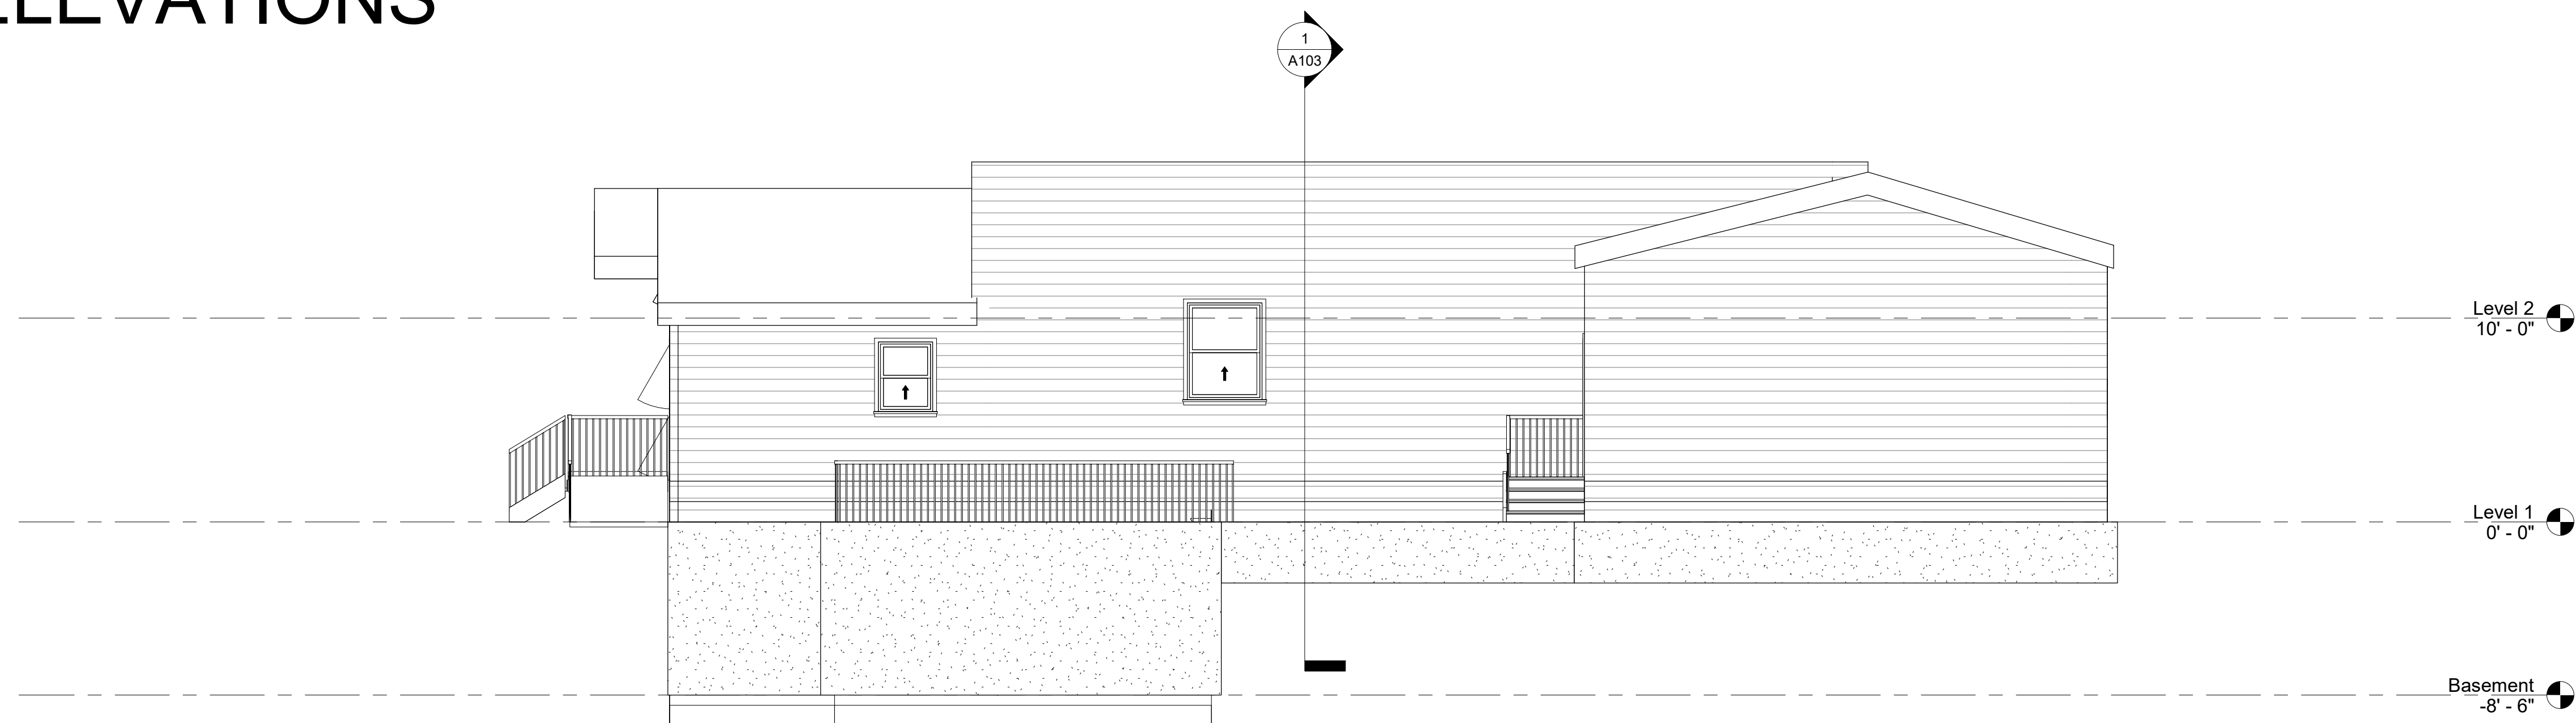

① East
3/16" = 1'-0"

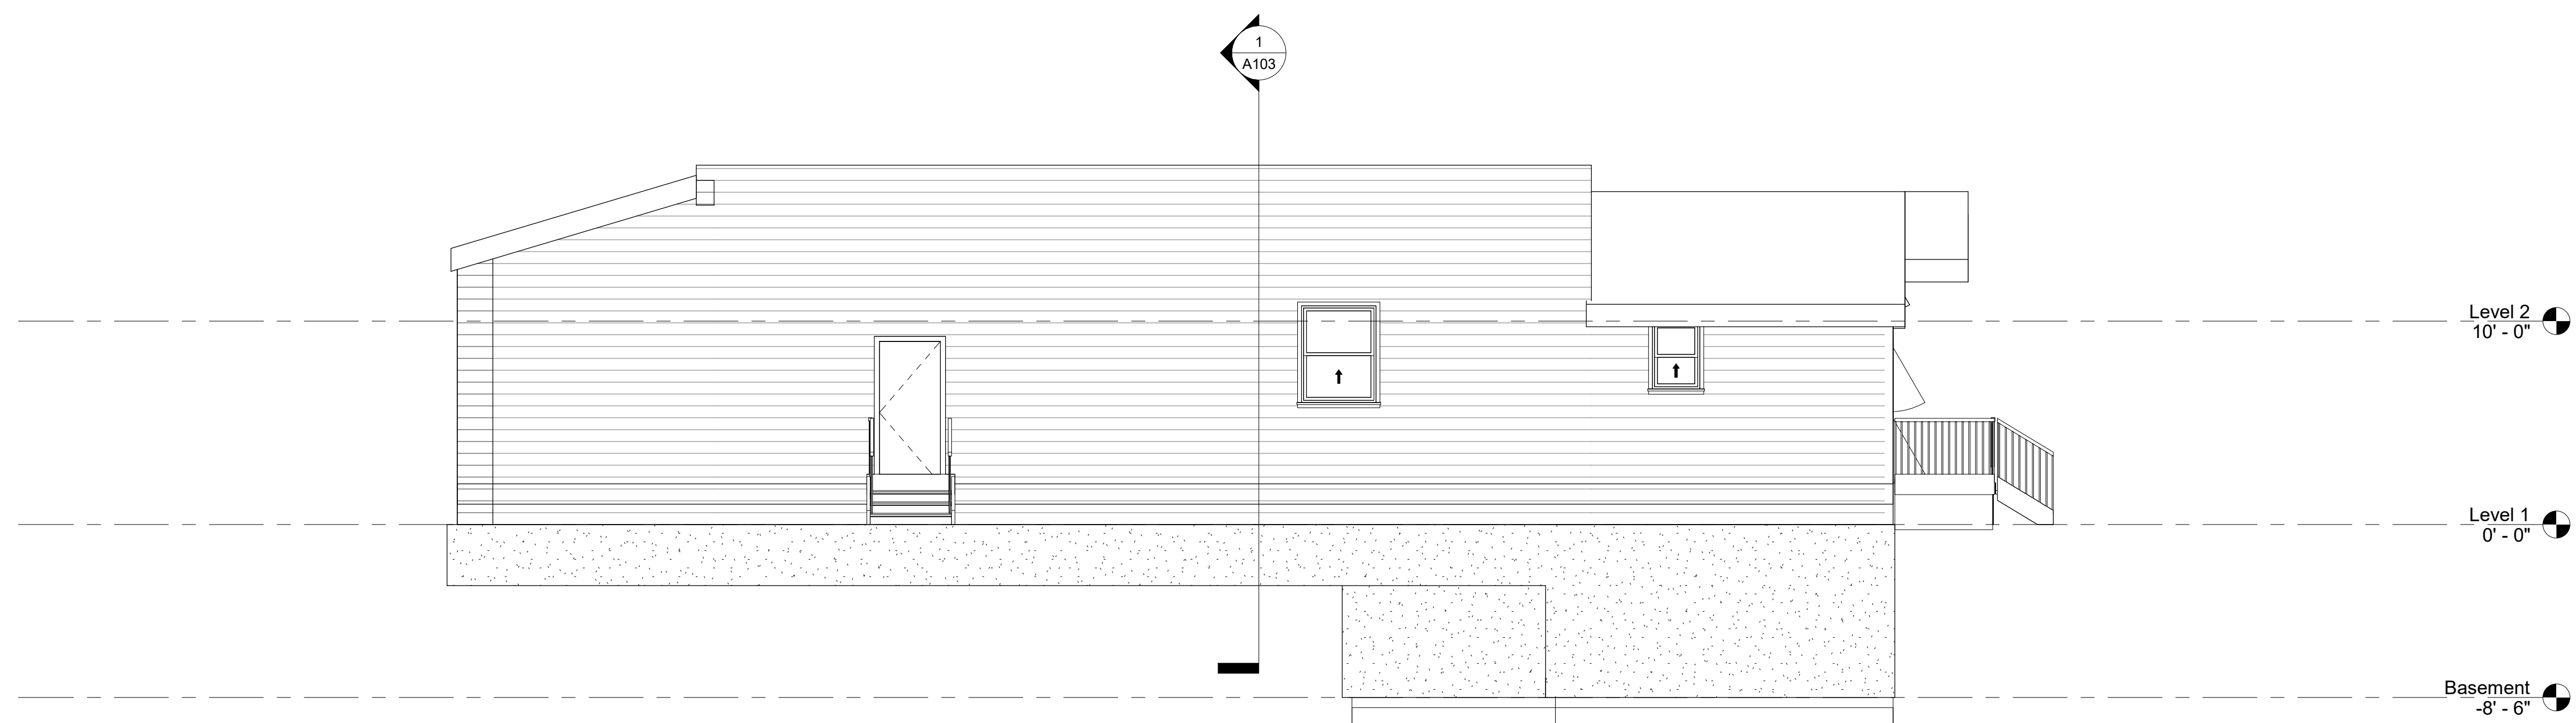

② West
 $\frac{3}{16}" = 1'-0"$

Farmingdale
State College
State University of New York

2350 NY-110,
Farmingdale, NY 11735

**GENERAL NOTE:
CONTRACTOR TO
VERIFY ALL
DIMENSIONS AND
CONDITIONS IN THE
FIELD**

[illegible]

Owner


Project Name

Project number	Project Number
Date	Issue Date
Drawn by	Author

A105

Scale	3/16" = 1'-0"
-------	---------------

3D SECTION VIEWS

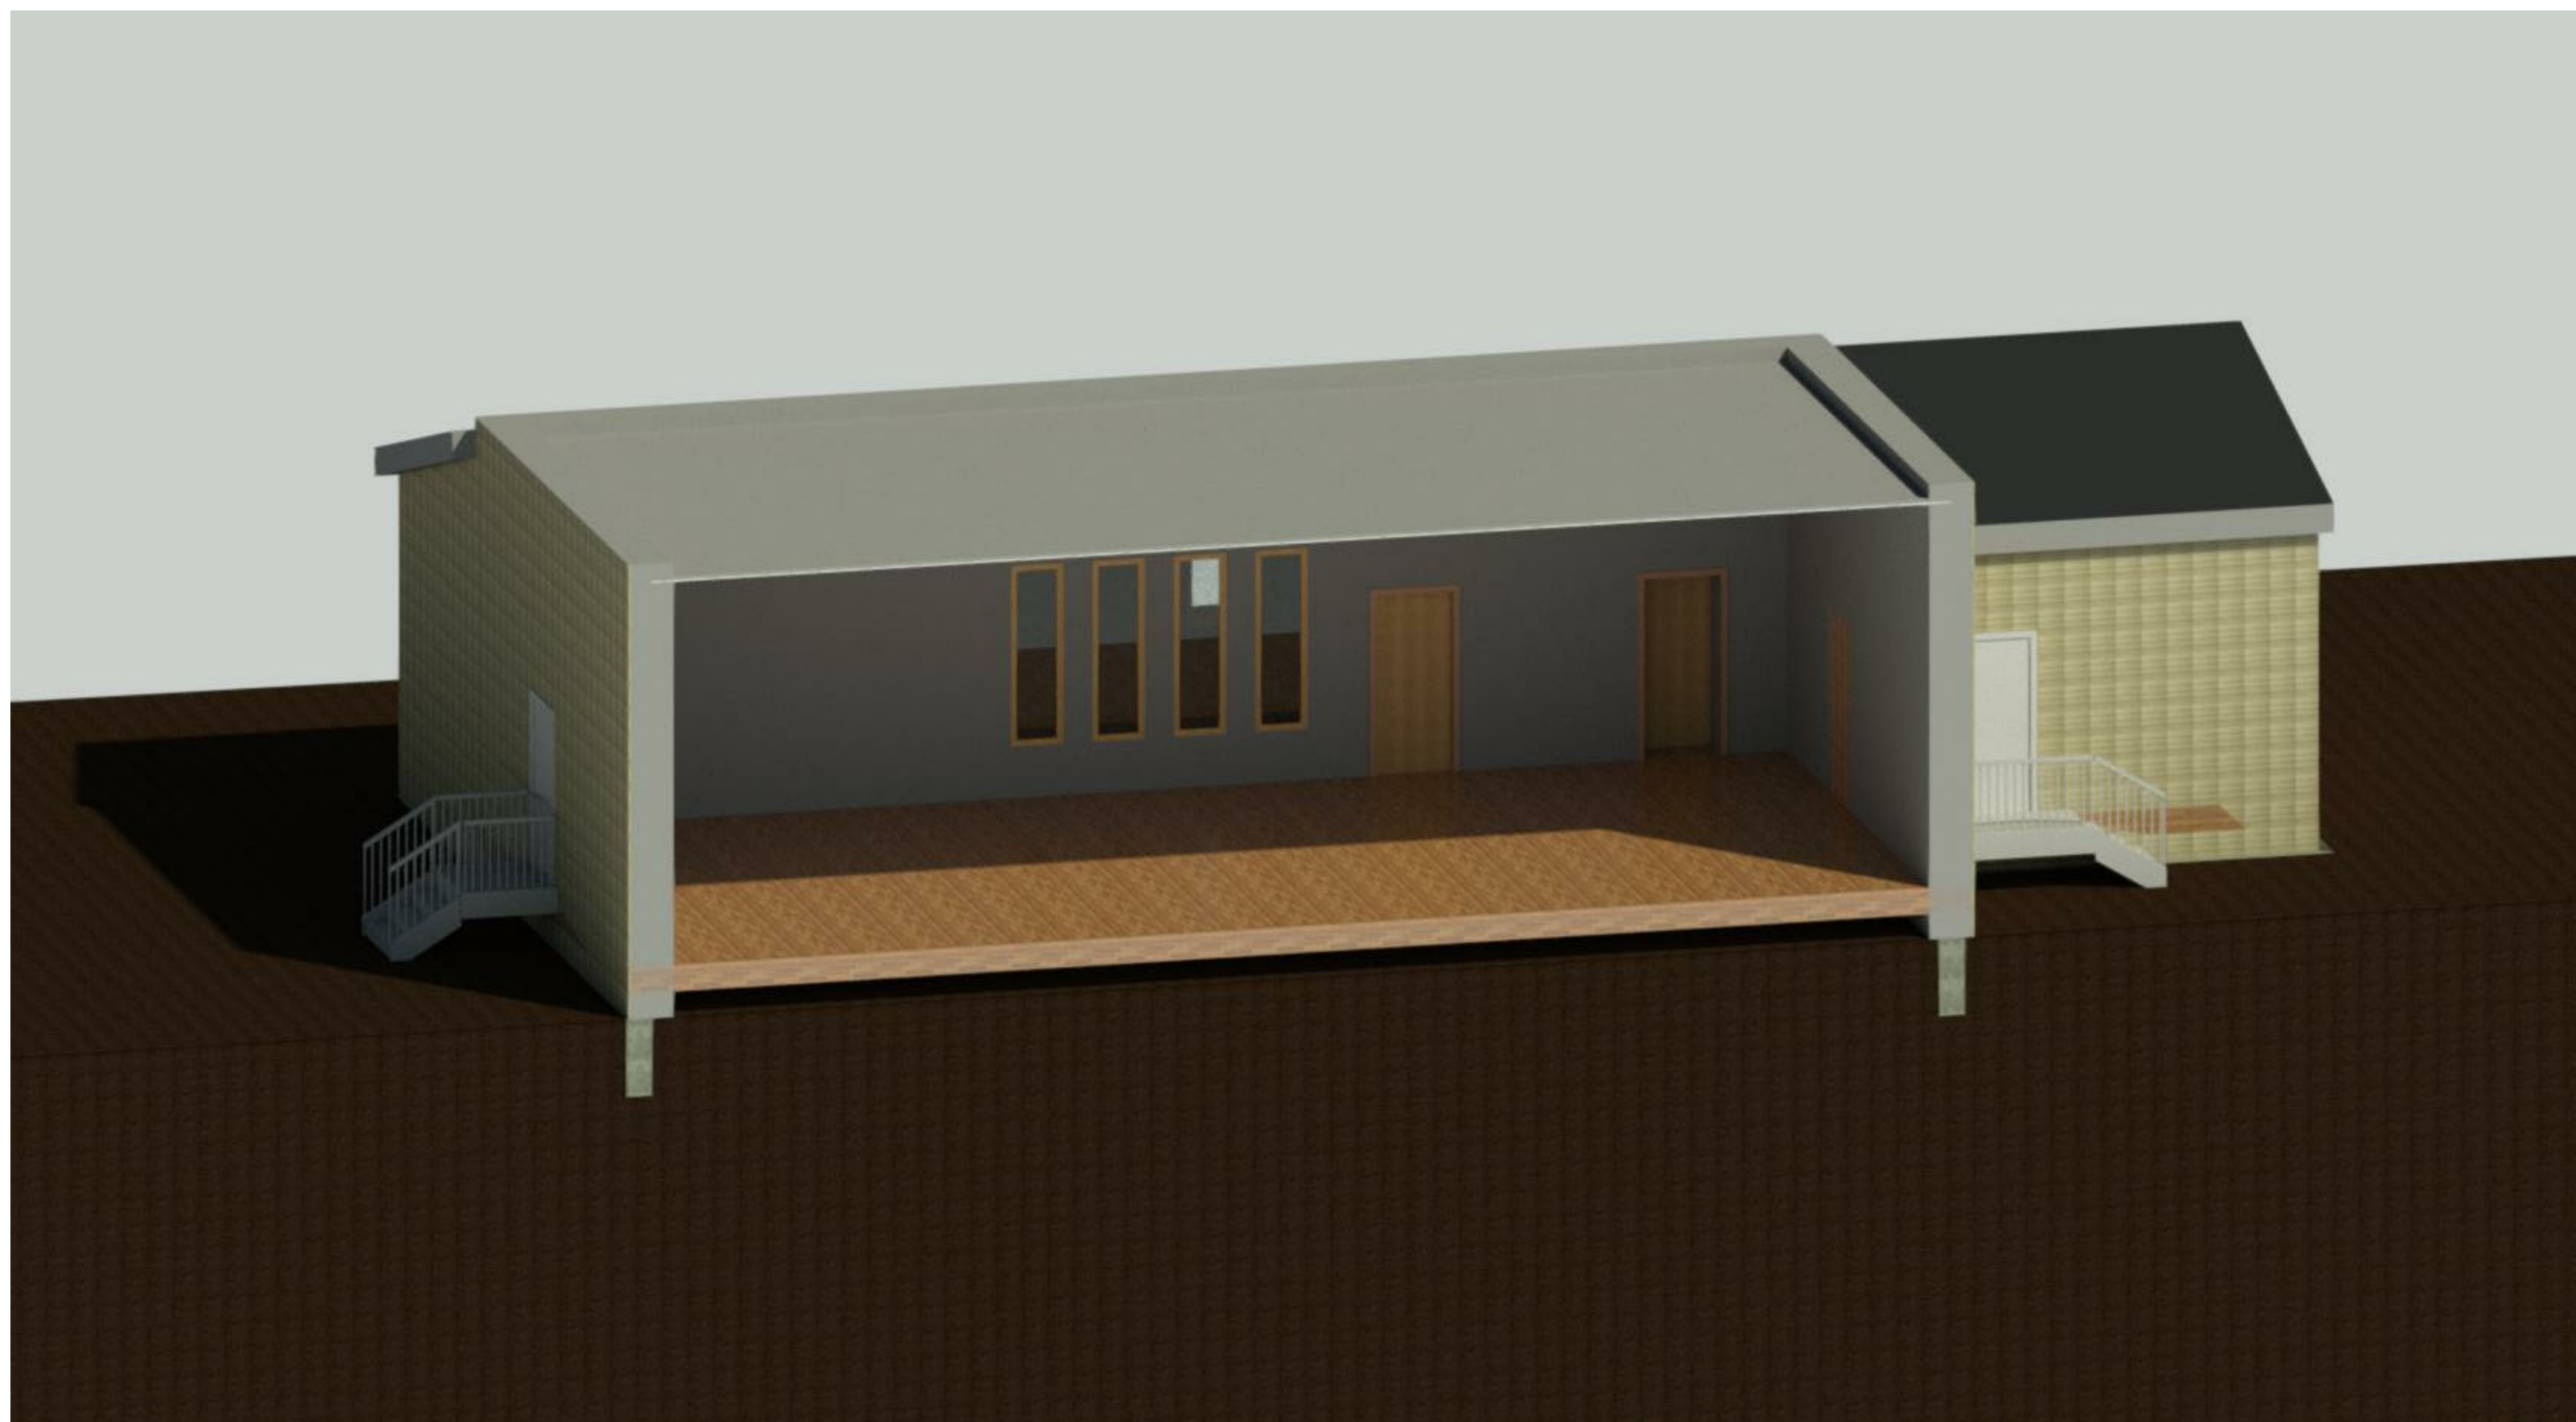

Farmingdale
State College
State University of New York

2350 NY-110,
Farmingdale, NY 11735

GENERAL NOTE:
CONTRACTOR TO
VERIFY ALL
DIMENSIONS AND
CONDITIONS IN THE
FIELD

[illegible]

Owner

Project Name

Project number	Project Number
Date	Issue Date
Drawn by	Author

A106

Scale